



FRONT MAIN GATE AND FENCING

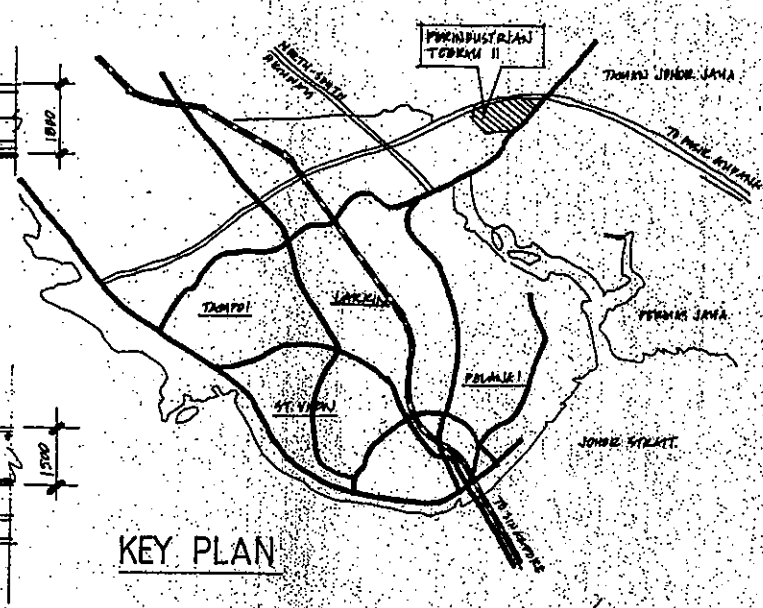


KEY PLAN

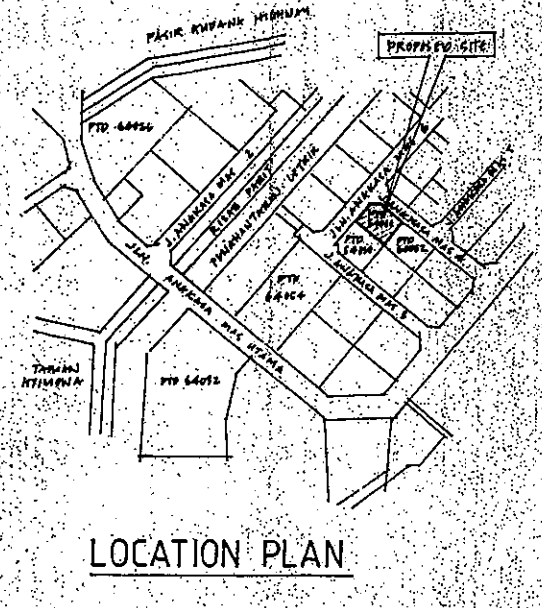


LOCATION PLAN

PLANTING SCHEDULE


SYMBOL	BOTANICAL NAME	COMMON NAME	HEIGHT	BIRTH #	QUANTITY
MAIN TREES					
⊗	TABESBIA PENTAPHYLLA	TELOMA	2.1M-3M	16-22	6
⊗	ROYAL PALM	ROYAL PALM	2.1M-2.4M	-	5
⊗	PROCARPUS	PROCARPUS	1.0M-2.4M	16-25	4
⊗	CHRISTOPHUS LAKKA	RED PALM	1.0M-2.1M	-	6
⊗	BAPHIA NITIDA	CAMWOOD	2.0M-3.0M	-	30
SHRUBS					
⊗	INDEKA GUNIKIST	-	2.0M-3.0M	-	30
⊗	IKERA JAVANICA	SUPERKINA	2.0M-3.0M	-	40

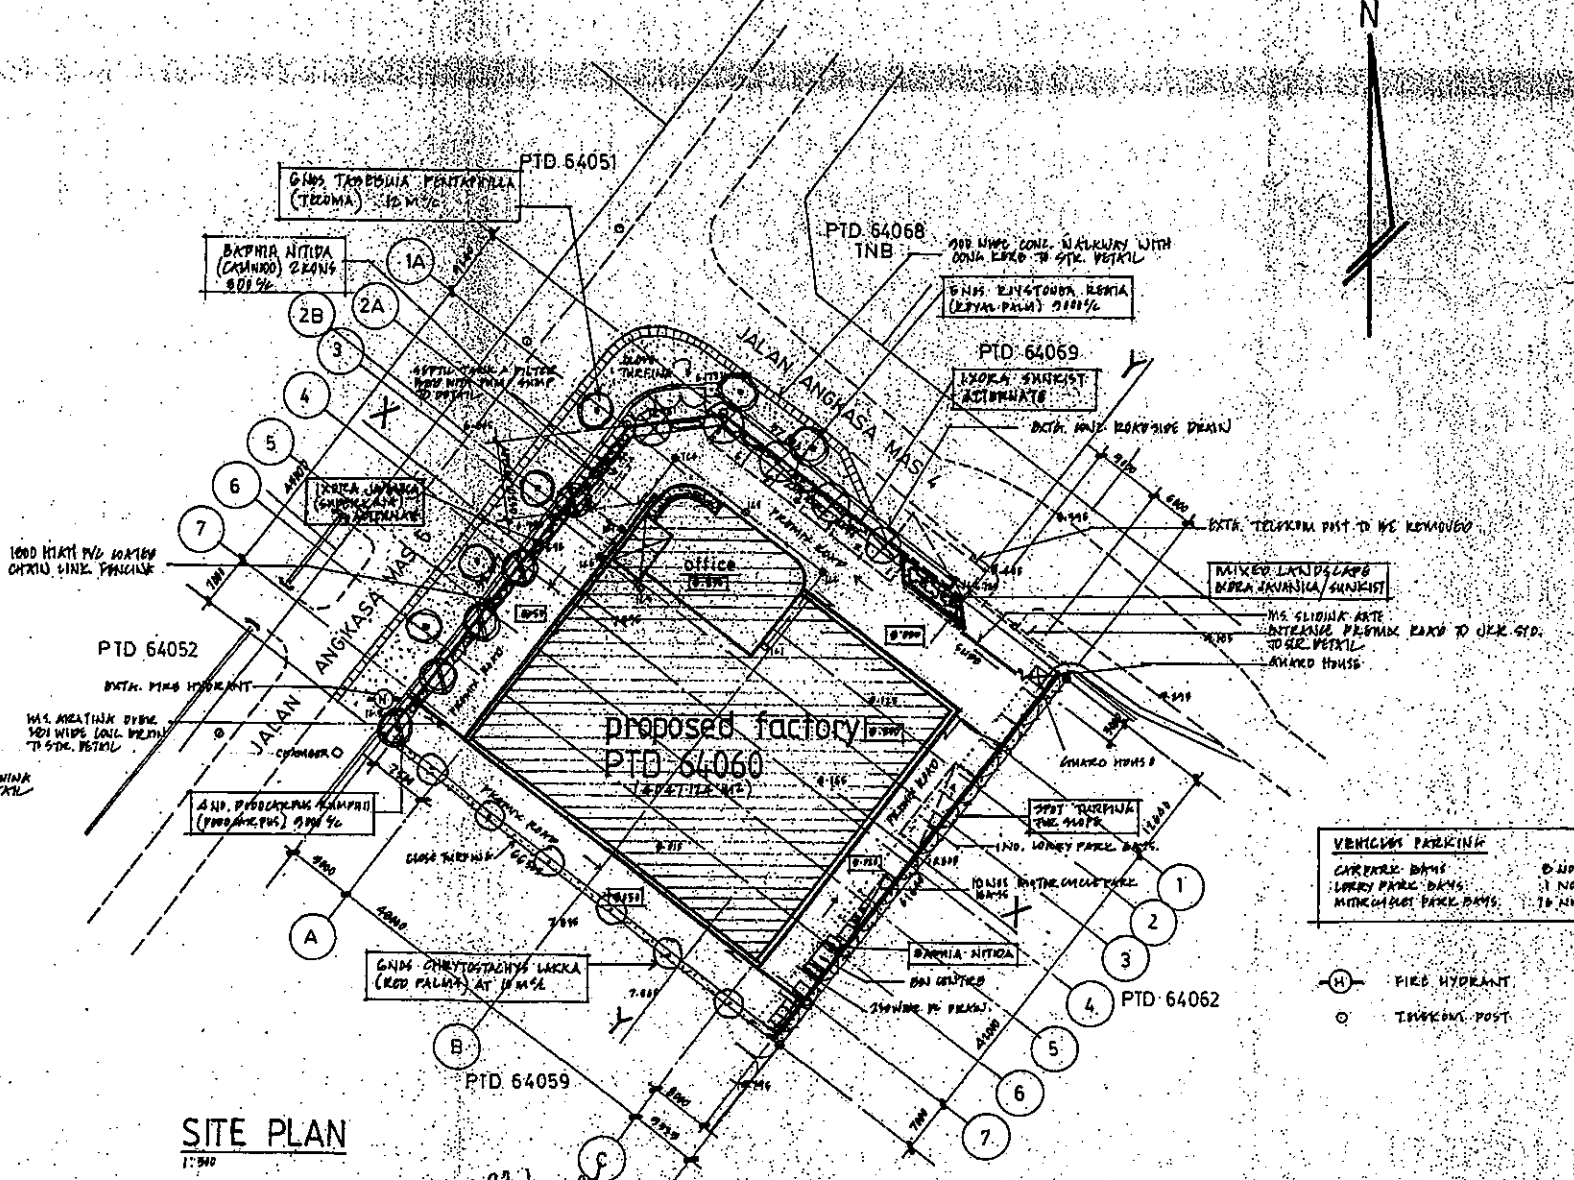



SITE PLAN

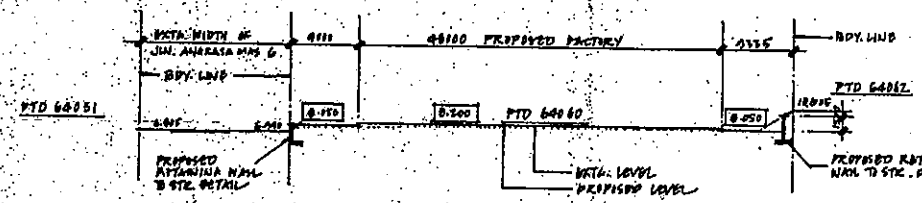

SECTION X-X

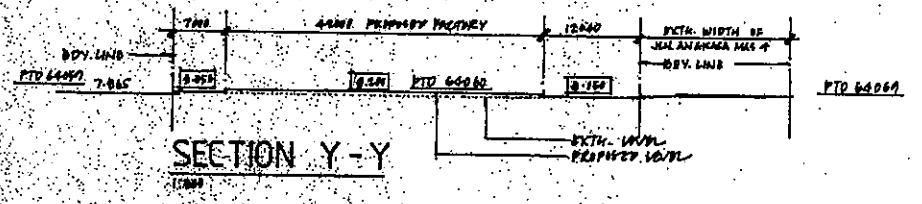

SECTION Y-Y

 
NO.	DATE	INITIALS	REVISIONS
OWNER SIGNATURE AND ADDRESS			
建设工程有限公司 RB PROJECT RESOURCES SDN. BHD.  ENGINEER			
JETUAN RB PROJECT RESOURCES SDN. BHD. NO. 18, JALAN GERUDA 33, TAMAN KOMPLEKS BUKIT BILICO, JOHOR BAHRU			
ADDRESS			
P. K. MAK CONSULTING ENGINEERS CIVIL AND STRUCTURAL ENGINEERS  PROJECT TITLE CADANGAN KILANG DIATAS LOT PTD 64060 JALAN ANGKASA MAS 4 PERINDUSTRIAN TEBRAU II JOHOR BAHRU UNTUK T/L RB PROJECT RESOURCES SDN. BHD.			
DRAWING TITLE			
KEY & SITE PLAN (LANDSCAPE) MAIN GATE AND FENCING			
JOB NO. MPK 94027	DRAWING NO. AWD/01	REVISION SLUITS	
FILE NO-TB1/RB-TB	DATE DEC. 1994	DRAWN	CHECKED

11931-99
 6824
 3617
 7350

WINDOW SCHEDULE	
W1	1800 X 1100 BRUNN ALUM. FRAMES TINTED GLASS SLIDING WINDOW WITH 50% GLASS PANEL TO STR. DETAIL
W2	1800 X 1100 BRUNN ALUM. FRAMES TINTED GLASS SLIDING WINDOW WITH 50% GLASS PANEL TO STR. DETAIL
W3	1800 X 1100 BRUNN ALUM. FRAMES TINTED GLASS SLIDING WINDOW WITH 50% GLASS PANEL TO STR. DETAIL
W4	1800 X 1100 BRUNN ALUM. FRAMES TINTED GLASS SLIDING WINDOW WITH 50% GLASS PANEL TO STR. DETAIL
W5	1800 X 1100 BRUNN ALUM. FRAMES TINTED GLASS SLIDING WINDOW WITH 50% GLASS PANEL TO STR. DETAIL

WINDOW SCHEDULE	
W1	1800 X 1100 BRUNN ALUM. FRAMES TINTED GLASS SLIDING WINDOW WITH 50% GLASS PANEL TO STR. DETAIL
W2	1800 X 1100 BRUNN ALUM. FRAMES TINTED GLASS SLIDING WINDOW WITH 50% GLASS PANEL TO STR. DETAIL
W3	1800 X 1100 BRUNN ALUM. FRAMES TINTED GLASS SLIDING WINDOW WITH 50% GLASS PANEL TO STR. DETAIL
W4	1800 X 1100 BRUNN ALUM. FRAMES TINTED GLASS SLIDING WINDOW WITH 50% GLASS PANEL TO STR. DETAIL
W5	1800 X 1100 BRUNN ALUM. FRAMES TINTED GLASS SLIDING WINDOW WITH 50% GLASS PANEL TO STR. DETAIL

NOTE:
THE CONTRACTOR IS TO CHECK & VERIFY ALL DIMENSIONS
AND FITS BEFORE COMMENCING WORK.

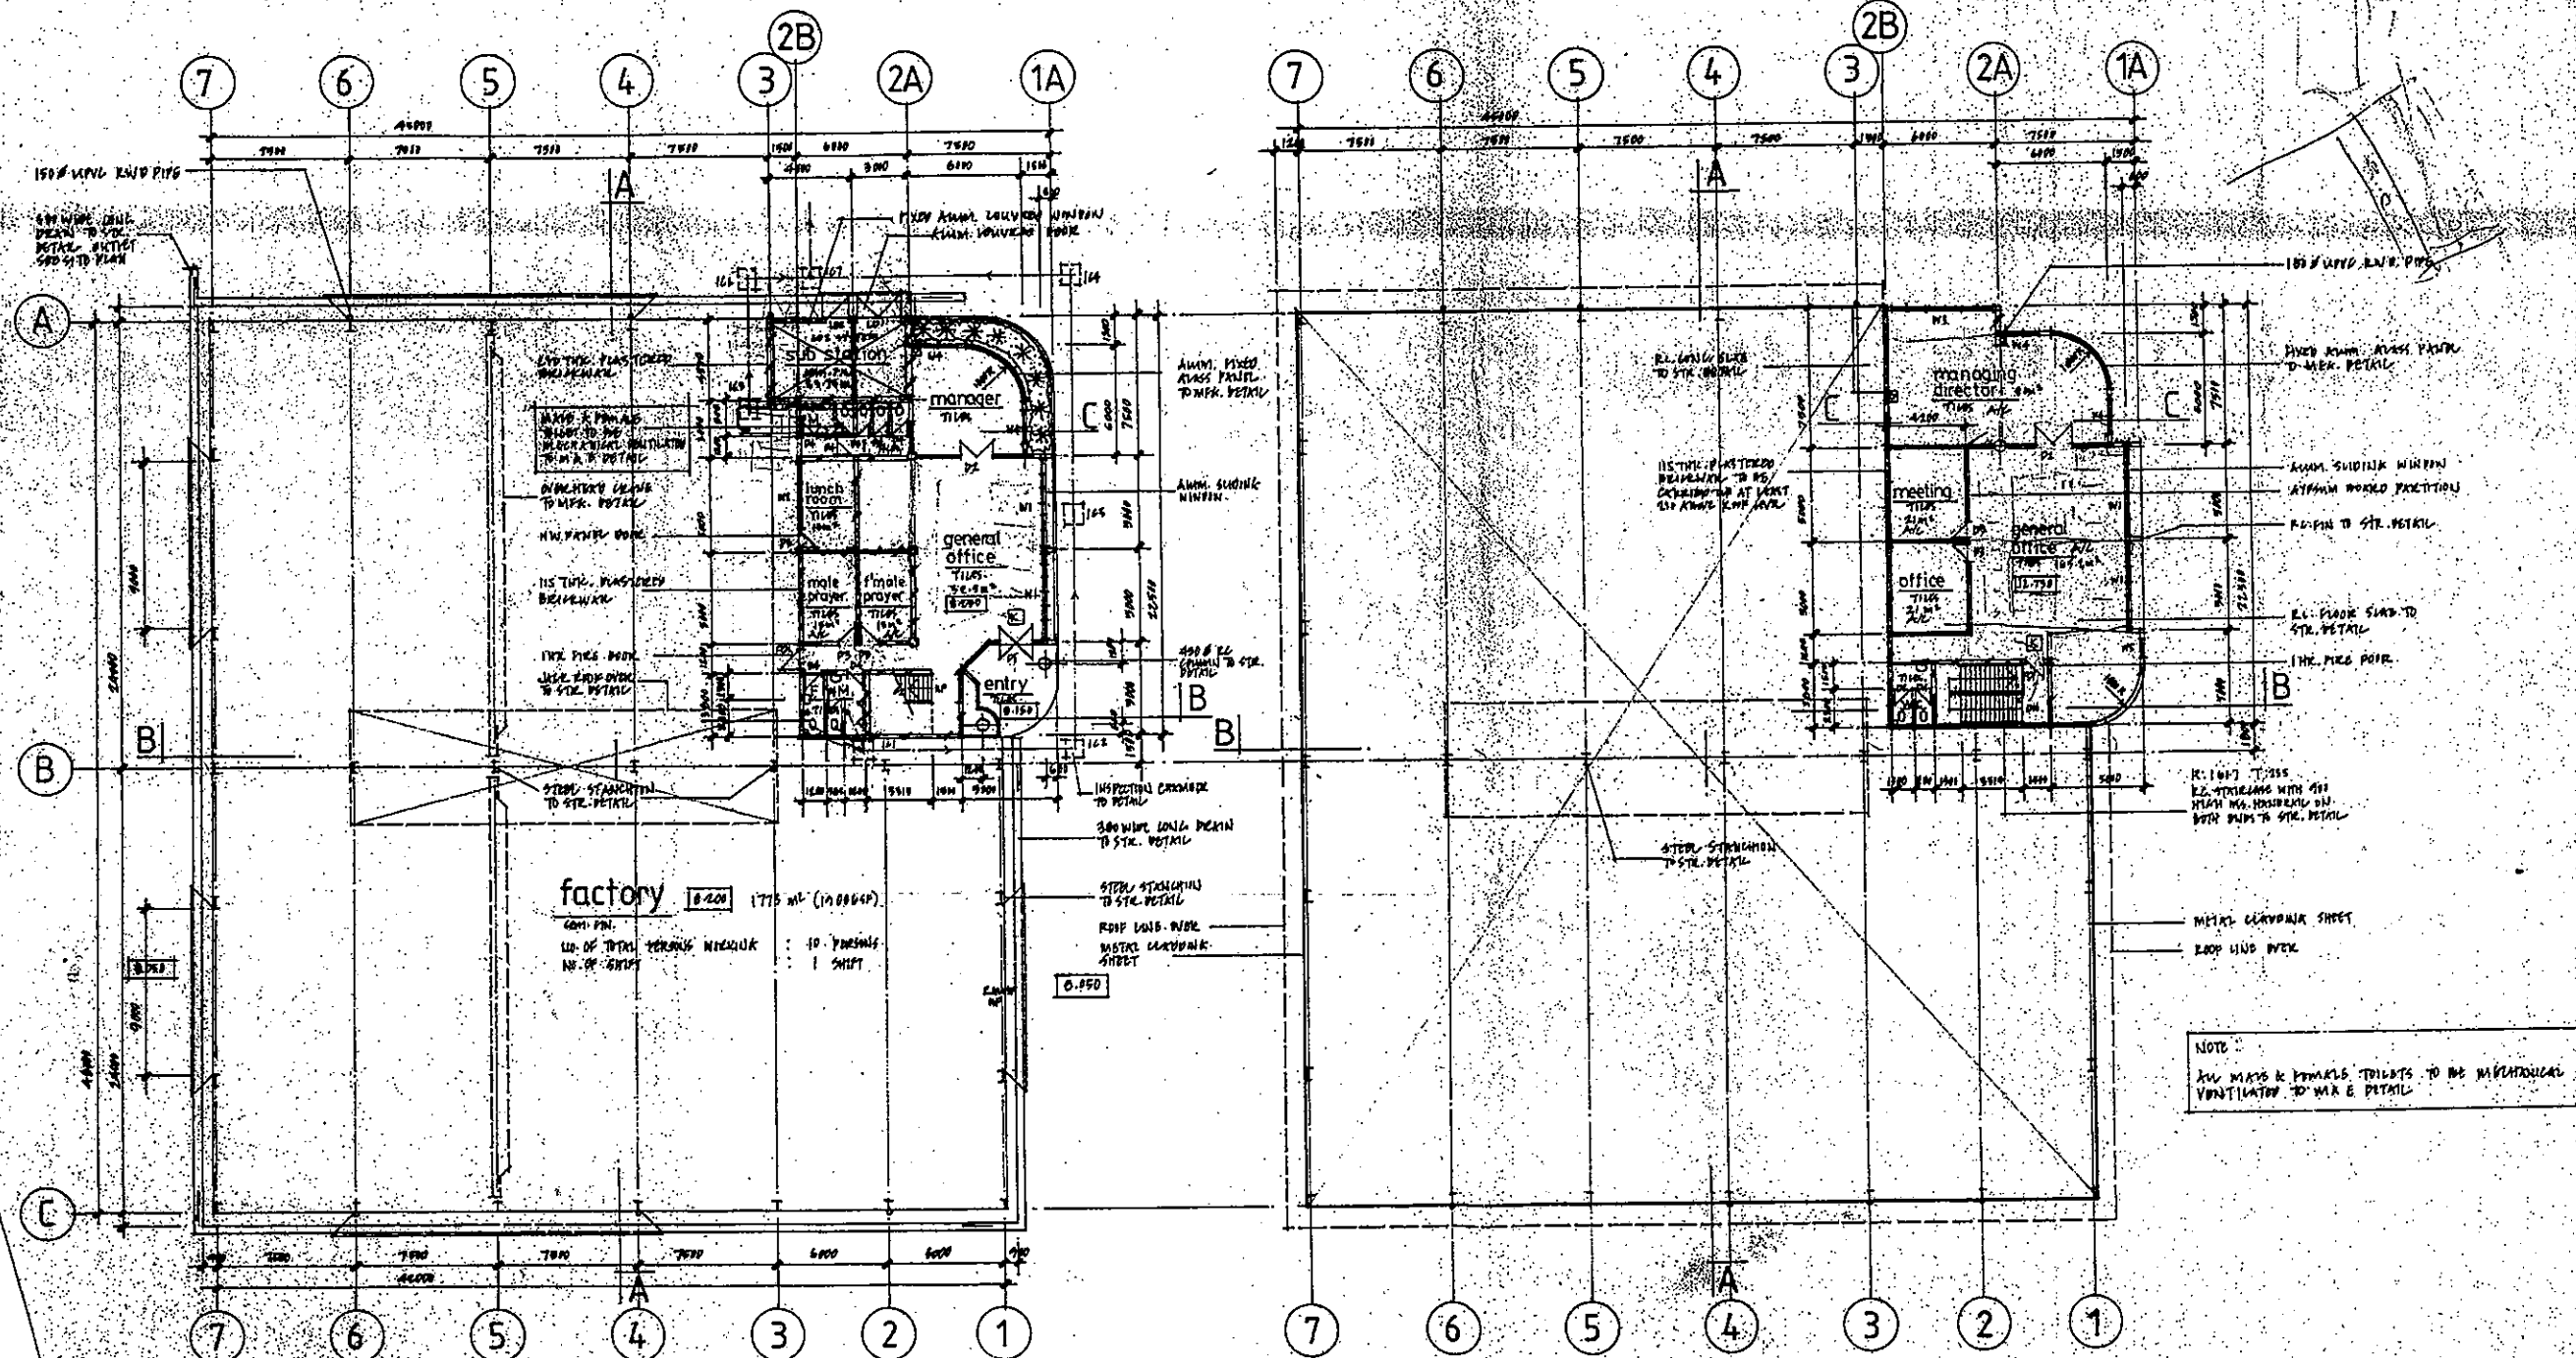

GROUND FLOOR PLAN 2094 m² (201157)

MEZZ FLOOR PLAN 274 m² (29986)

REV	DATE	INITIALS	REVISIONS

OWNER SIGNATURE AND ADDRESS
 快捷工程有限公司
 RB PROJECT RESOURCES SBN. BHD.

ENGINEER
 TETIAN RB PROJECT RESOURCES SDN. BHD.
 11-12, JALAN SERDANG 25
 TAMAN JONOR JAYA
 81100, JOHOR BAHRU


ADDRESS
 P. K. MAK CONSULTING ENGINEERS
 CIVIL AND STRUCTURAL ENGINEERS
 123-A, JALAN KEMAS 500,
 TAMAN KEMAS 500,
 80000, JOHOR BAHRU, MALAYSIA.
 TEL: 07-3311117
 FAX: 07-3311118

PROJECT TITLE
 CADANGAN
 KILANG
 DIATAS LOT PTD 64060
 JALAN ANGKASA MAS 4
 PERINDUSTRIAN, TEBRAU II
 JOHOR BAHRU,
 UNUTK
 T/T. RB PROJECT
 RESOURCES SDN. BHD.

DRAWING TITLE
 GROUND & MEZZ. FLOOR PLAN

JOB NO MPK 94027	DRAWING NO AWD/02
FILE HU-181/RB-19	REVISION SUFFIX
SCALE AS SHOWN	DATE DEC. 1994
	CHECKED

NOTE:
ALL WALLS & PARTIAL WALLS TO BE METALLURGICAL
VENTILATORS TO MAX & DETAIL

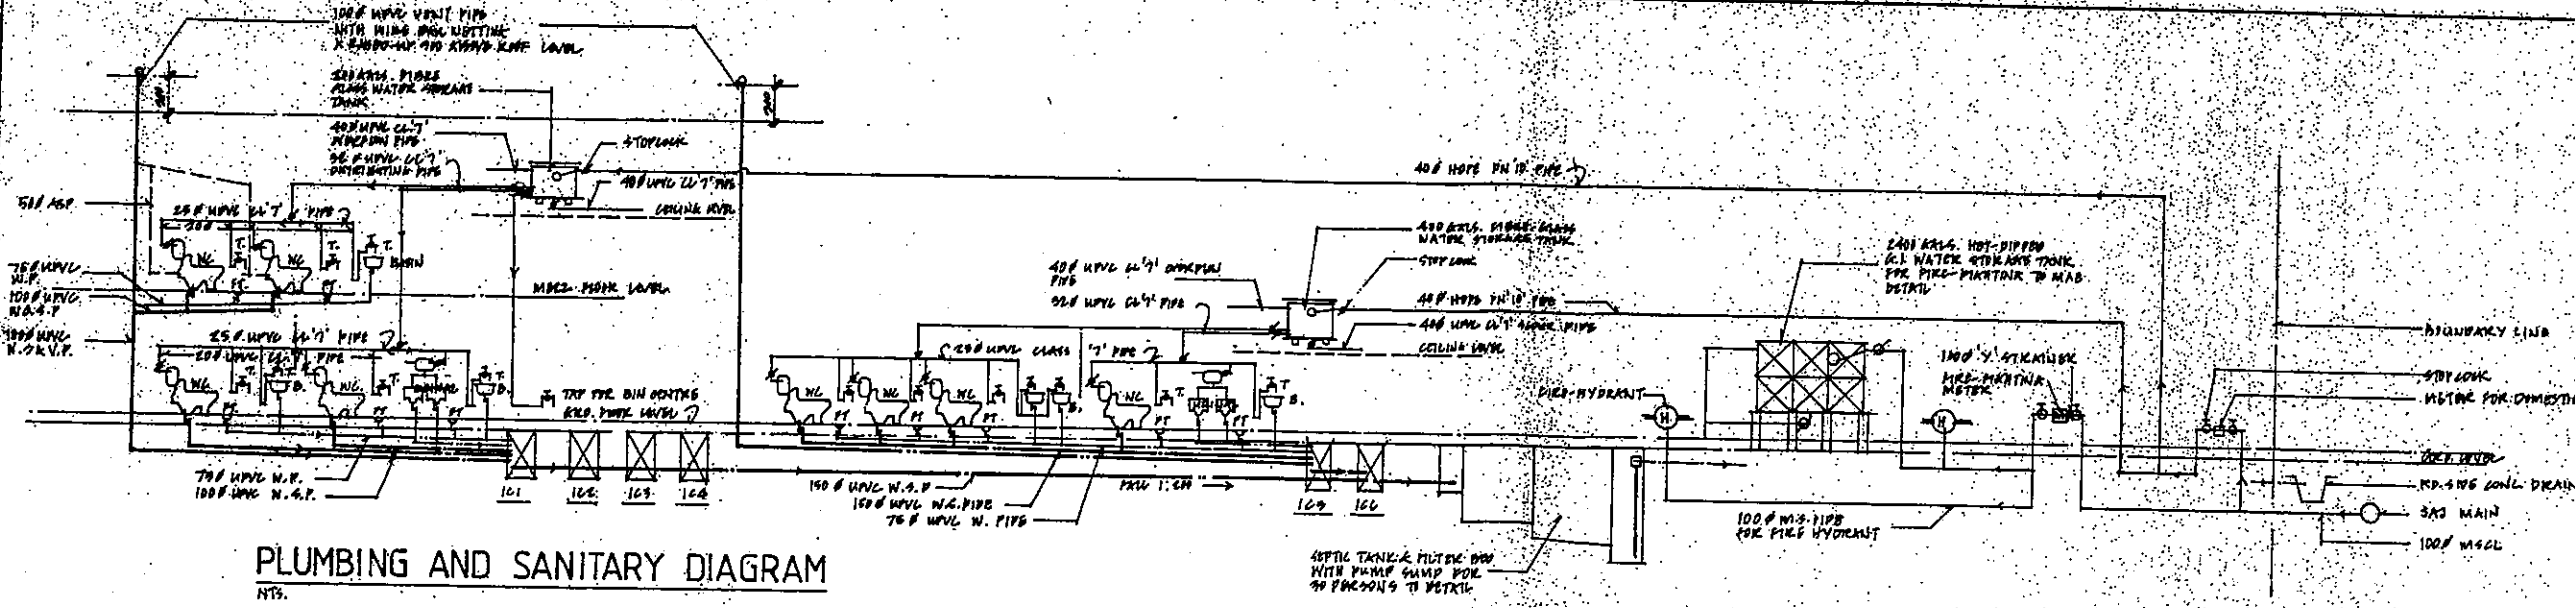


PLUMBING AND SANITARY DIAGRAM

NTS.


40# W.P. THIN W.P. WITH WING DRUG SETTING FOR PERSONS TO DETAIL.

NOTES FOR SANITARY, PLUMBING'S WATER SUPPLY

1. All sanitary pipe fittings shall be of type approved by S.A.I.
2. All plumbing, sanitary and water supply works shall be carried out by S.A.I. registered plumber.
3. 150# or better pipe shall be fixed to discharge to house drain or open drain.
4. All fittings, valves shall be fixed at all inlet, outlet pipes, under-sides and other suitable places.
5. Pipes are to be securely supported with holder, butts or brackets.
6. All hot water pipes are to be copper pipes in suitable sizes and gauges.
7. Water tank must be of 16 gauge galvanized iron plate or of better steel and painted internally with 2 coats of ICI Redoxol bituminous paint and 2 coats of ICI metallic paint externally, also the approval of authorities concerned. S.A.I. approved type of fibre glass water tank may be used.
8. The plumber shall give due slopes and allow for no. pay all fees that may be required by the S.A. & Water Department before commencing work.
9. Water seal for all sanitary must be not less than 3 inches.
10. Water trap or trap in line of the main near the site.

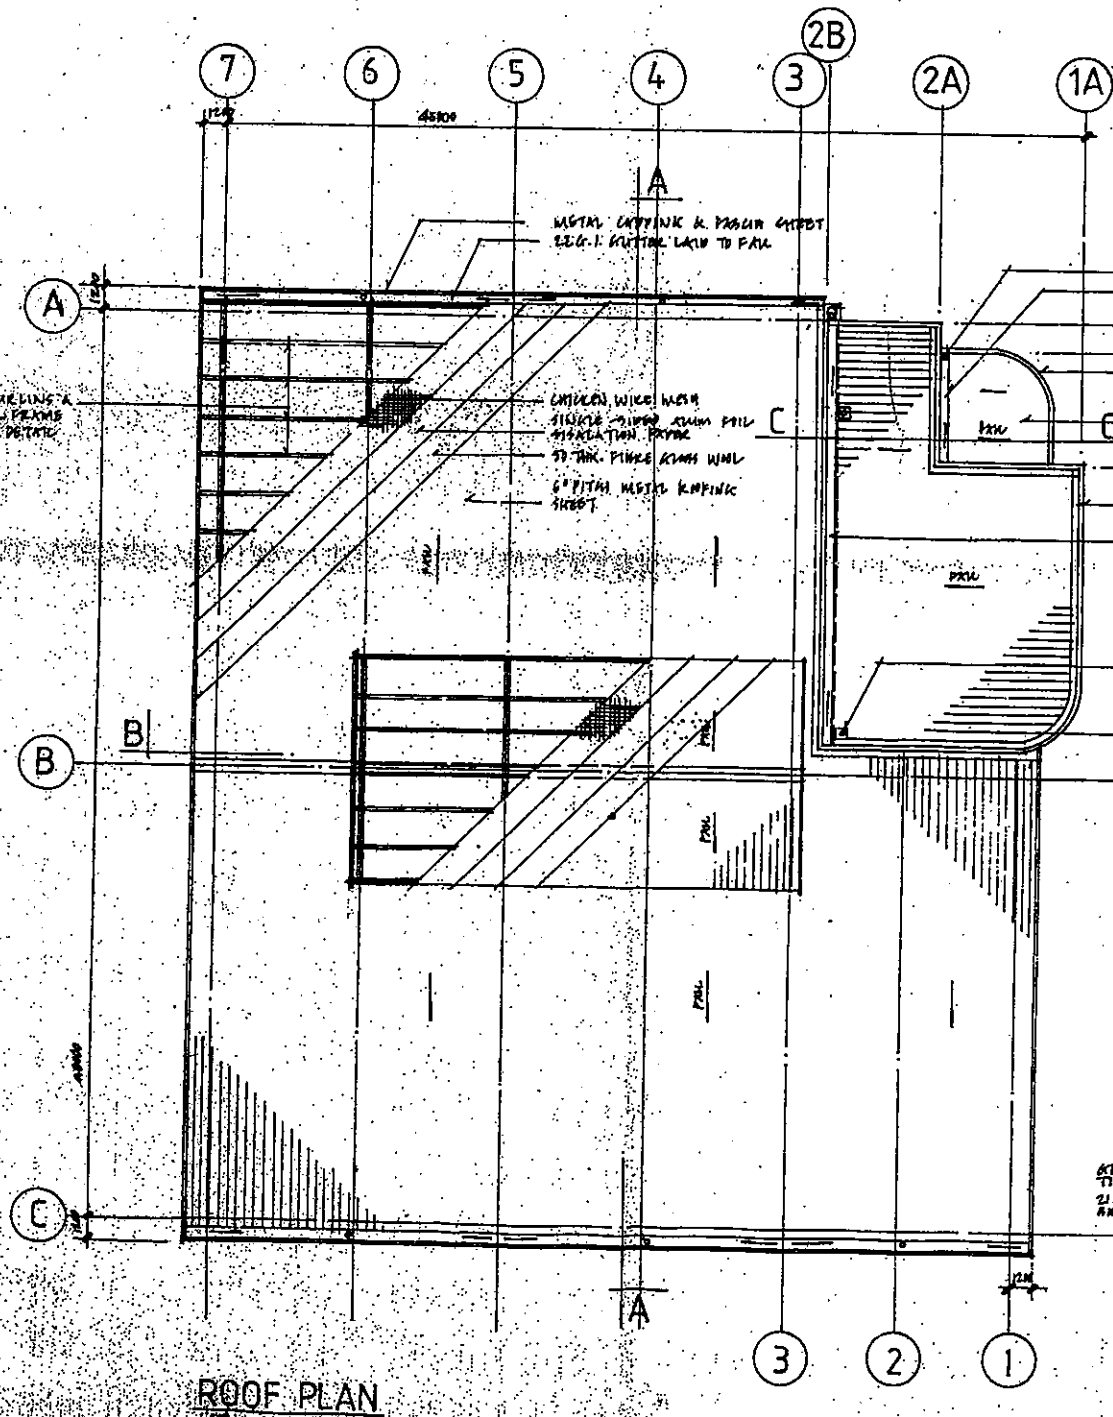

ROOF PLAN

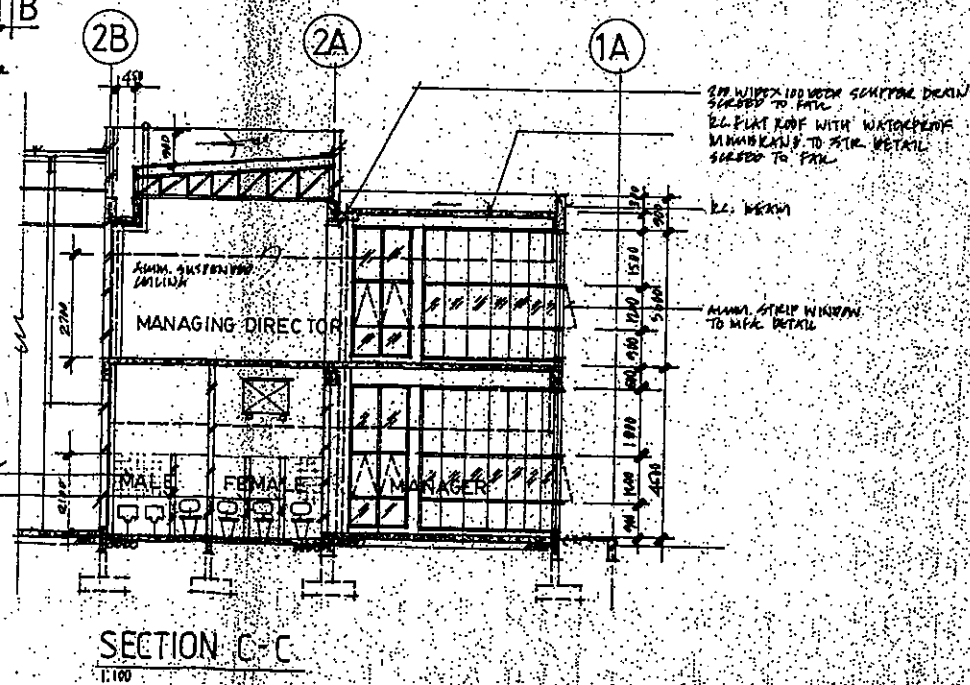

SECTION C-C

AS	DATE	INITIALS	REVISIONS
OWNER SIGNATURE AND ADDRESS			
快捷工程有限公司 RB PROJECT RESOURCES SDN. BHD. Director			
TETAN RB PROJECT RESOURCES SDN. BHD. 12-18, JALAN SERDUA 30, TAMAN SERDUA JAYA, 81100, JOHOR BAHRU.			
ENGINEER			
ADDRESS P. K. MAK CONSULTING ENGINEERS CIVIL AND STRUCTURAL ENGINEERS 12, JALAN SERDUA 30, TAMAN SERDUA JAYA, 81100, JOHOR BAHRU. Tel: 06-7811177 Fax: 06-7811178			
PROJECT TITLE			
CADANGAN KILANGS: DI ATAS LOT PTD 64060 JALAN ANGKASA MAS 4, PERINDUSTRIAN TEBRAU II JOHOR BAHRU UNTUK T/T. RB PROJECT RESOURCES SDN. BHD.			
DRAWING TITLE			
ROOF PLAN PLUMBING AND SANITARY DIAGRAM SECTION C-C			
JOB NO MPK 94027	DRAWING NO AWD/04	REVISION SUPPLY	
DATE 15/10/99	SCALE AS SHOWN	DATE DEC 1999	CHECKED

